



CONSTRUCTION ENTRANCE

Detail Drawing 4-5

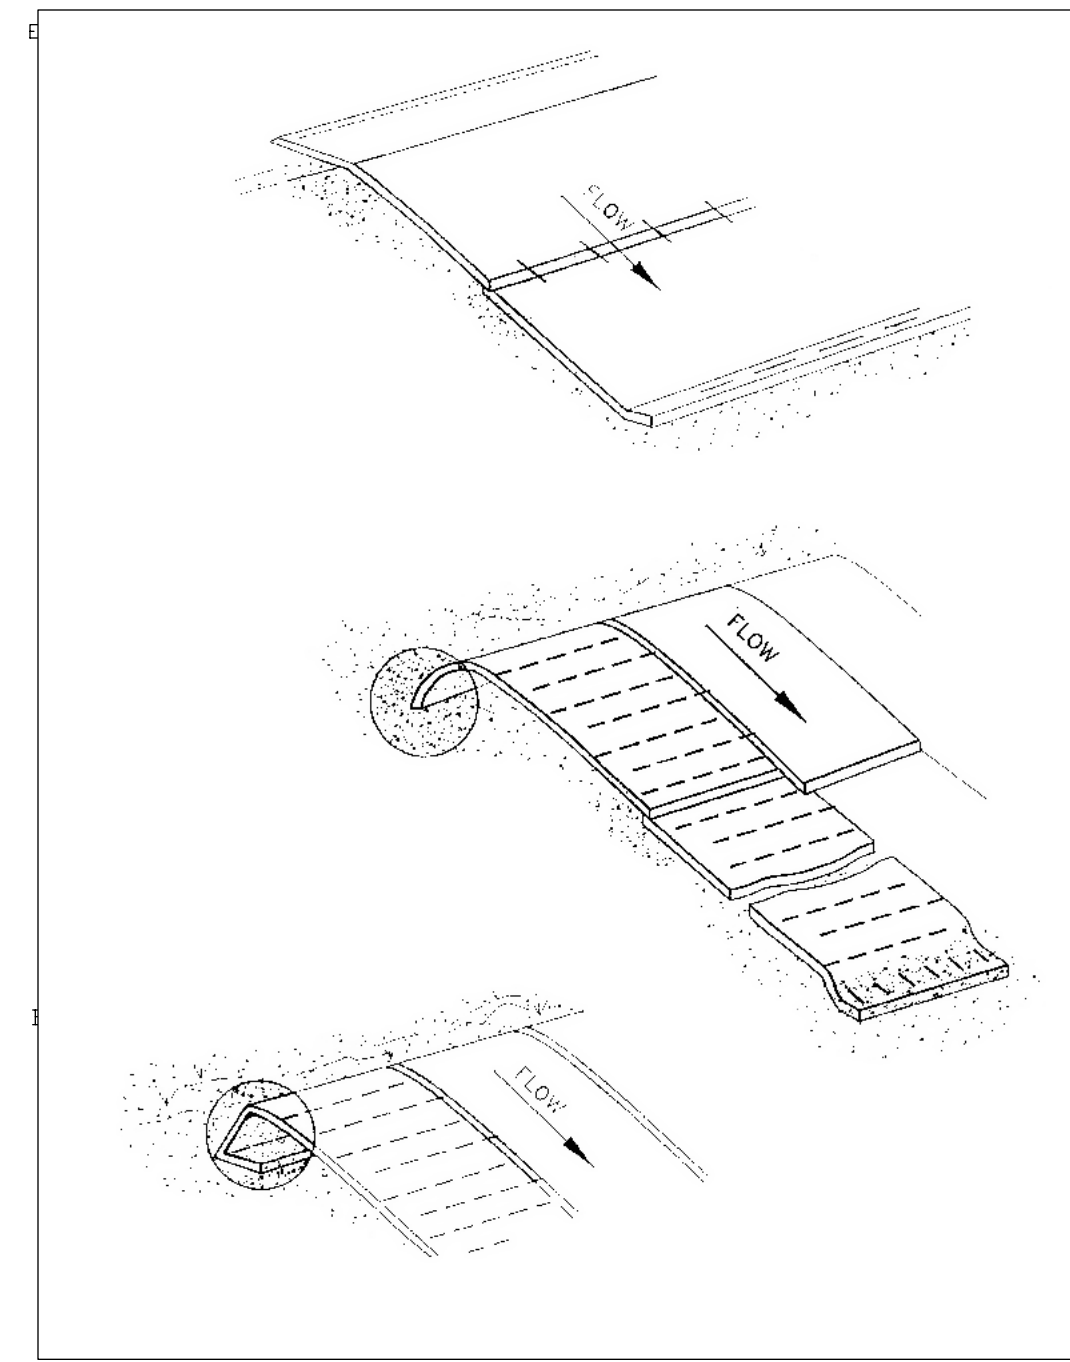


MATTING SLOPE INSTALLATION

Detail Drawing 4-1

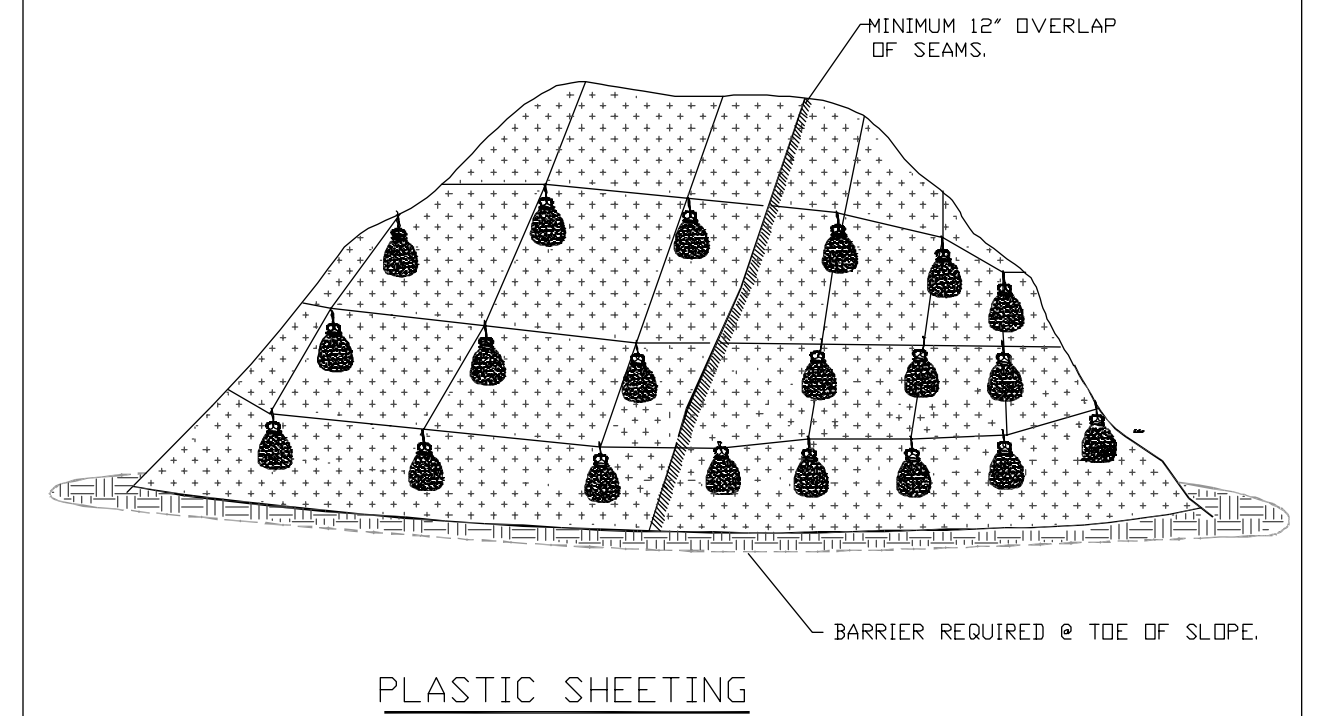


PLASTIC SHEETING

Detail Drawing 4-4

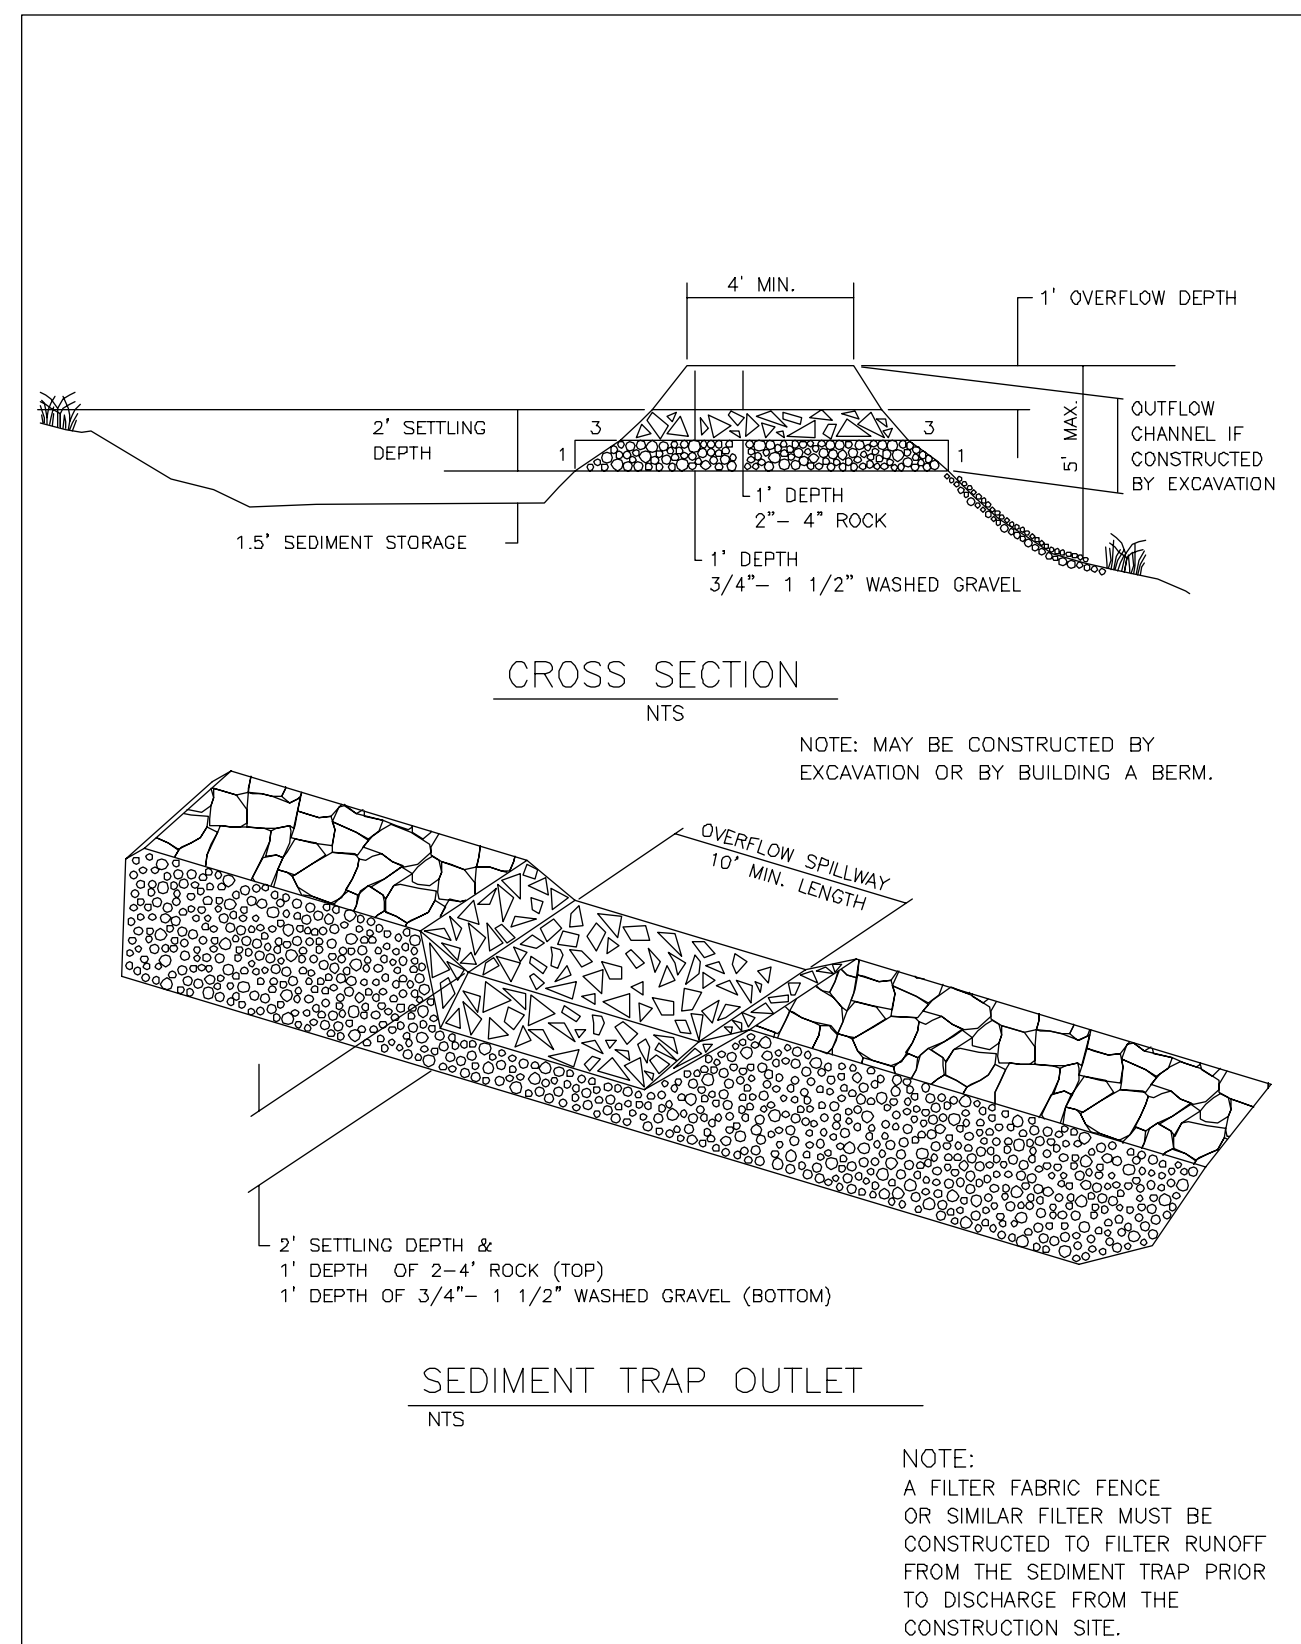

SEDIMENT TRAP

Detail Drawing 4-26

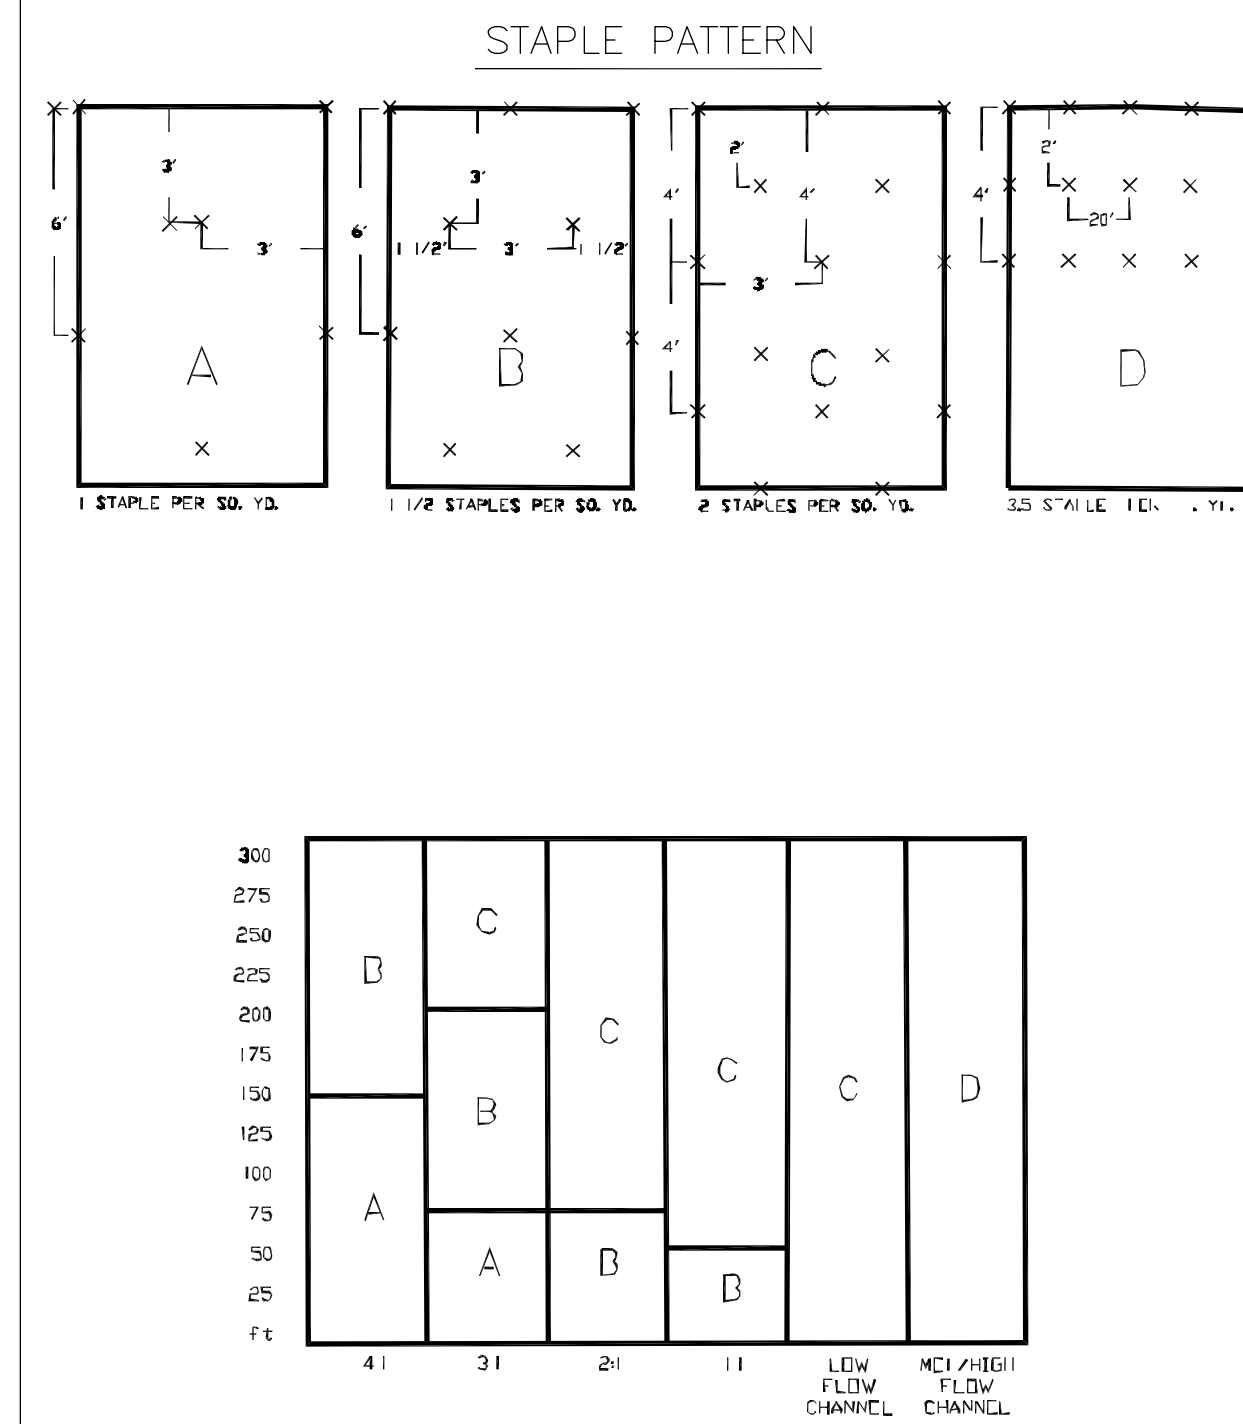

STAPLE TABLE

Detail Drawing 4-3

REVISIONS:


EROSION AND SEDIMENT CONTROL DETAILS

ENGINEERING • PLANNING SURVEYING • FORESTRY  
LICENSED IN OR, WA & AK

**ENGINEERING FIRM**  
VANCOUVER, WASHINGTON  
www.eks-eng.com

3100 WOOD, UNIT 3770  
PHONE: (503) 925-8799  
FAX: (503) 925-8969

DESIGNED BY: AHH  
DRAWN BY: DJM  
CHECKED BY: AHH

DRAWING NO.: ESC3-054  
SCALE: AS NOTED

PREPARED FOR:  
CLEAN WATER SERVICES  
2550 SW HILLSBORO HIGHWAY  
HILLSBORO, OR 97123  
PHONE: 503-681-3600  
FAX: 503-681-3603

PROJECT NAME

WASHINGTON COUNTY OREGON  
WASHINGTON COUNTY TAX MAP

DATE:

THIS IS A PLACE HOLDING PRELIMINARY DESIGN DRAWING  
RENDER FOR 5 YEARS

JOB NUMBER  
1527

SHEET  
ESC-054