



PIPE SLOPE DRAIN

Detail Drawing 4-8

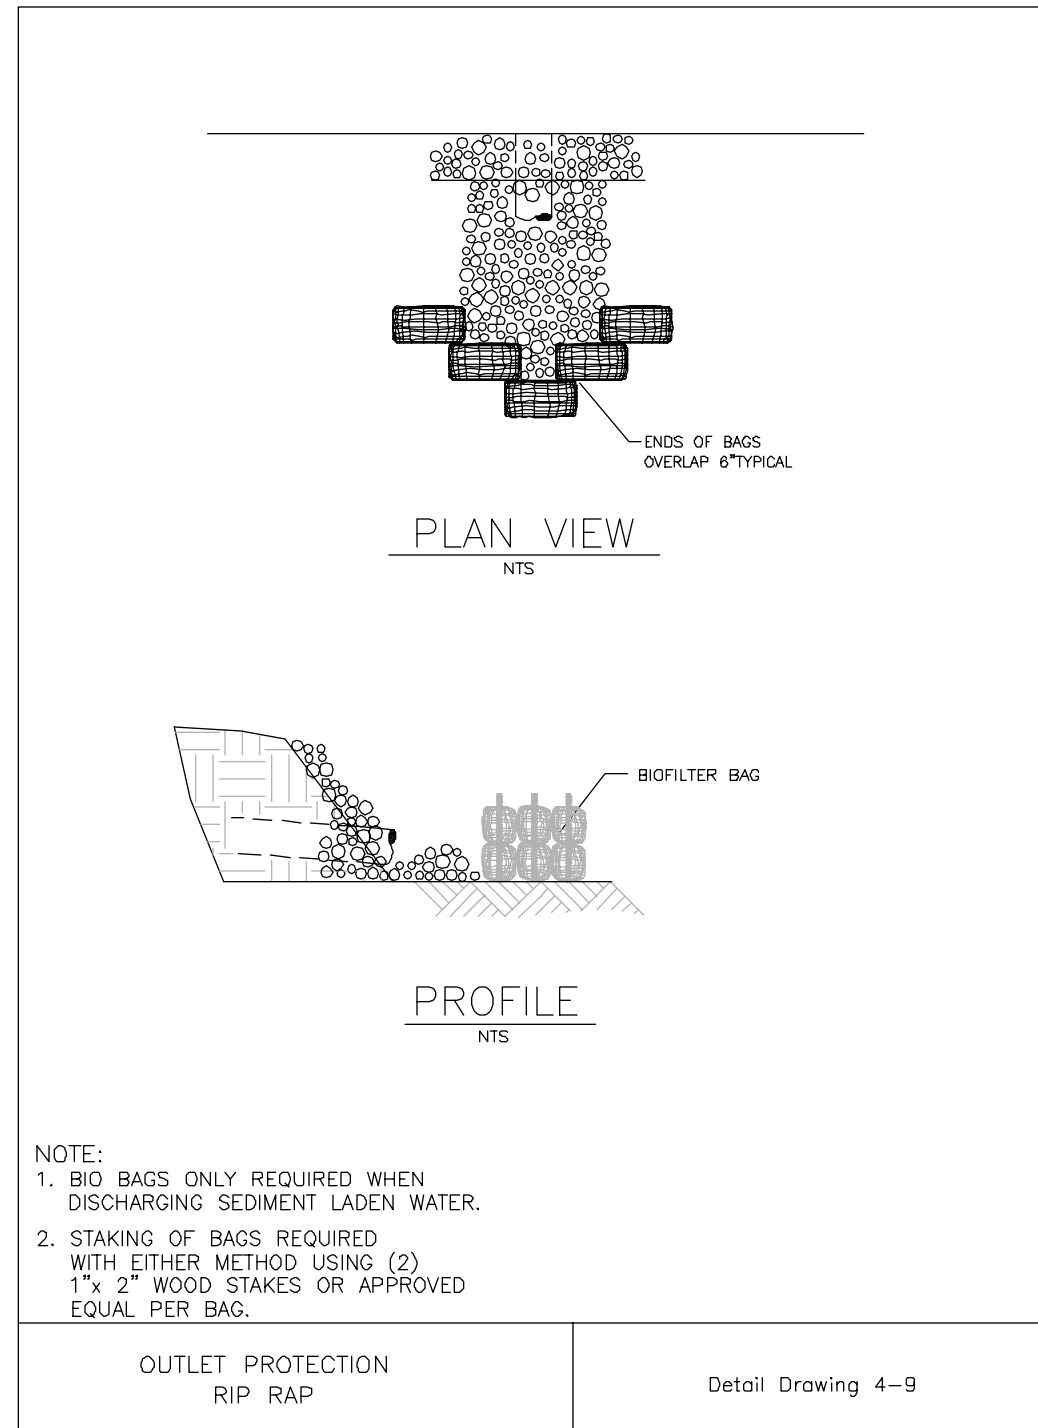


OUTLET PROTECTION RIP RAP

Detail Drawing 4-9

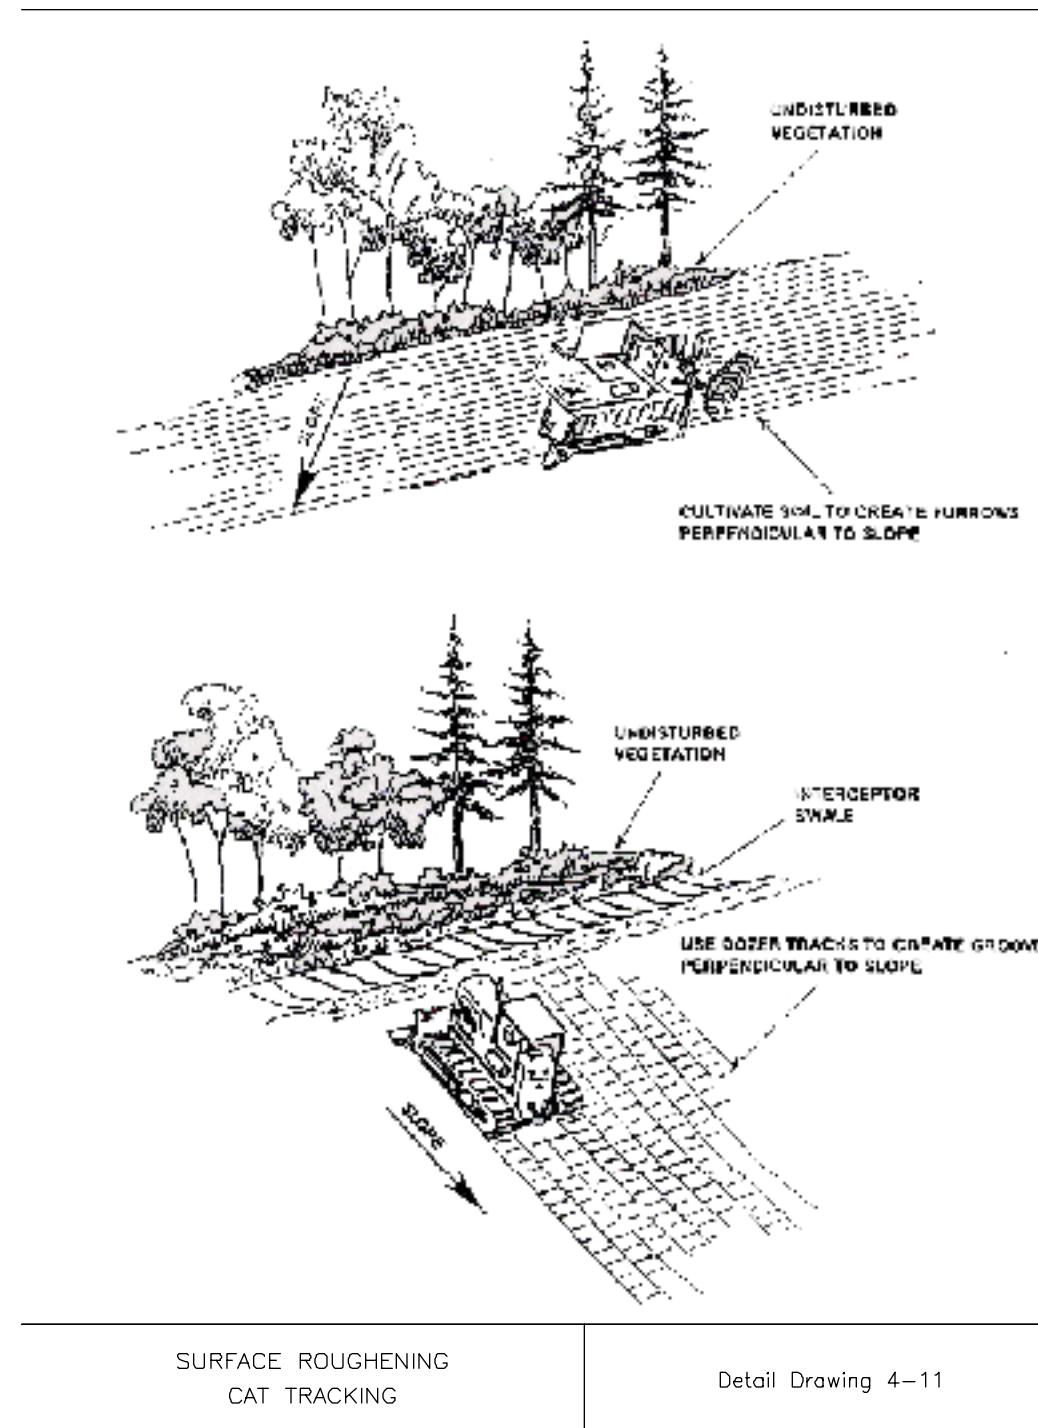


SURFACE ROUGHENING CAT TRACKING

Detail Drawing 4-11

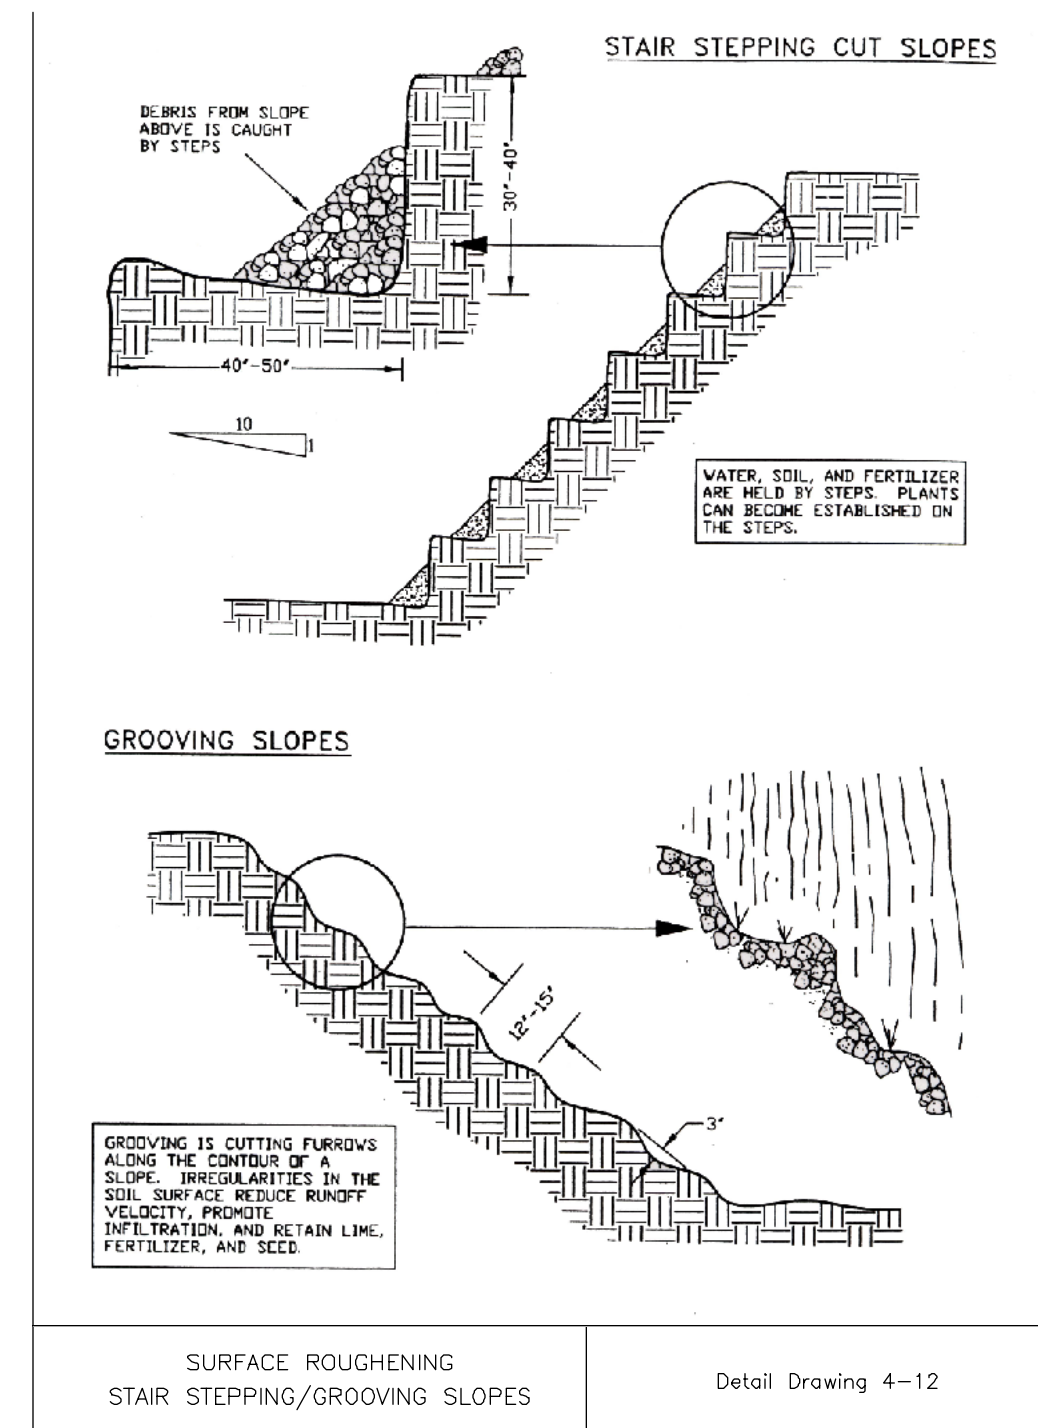

SURFACE ROUGHENING STAIR STEPPING/GROOVING SLOPES


Detail Drawing 4-12

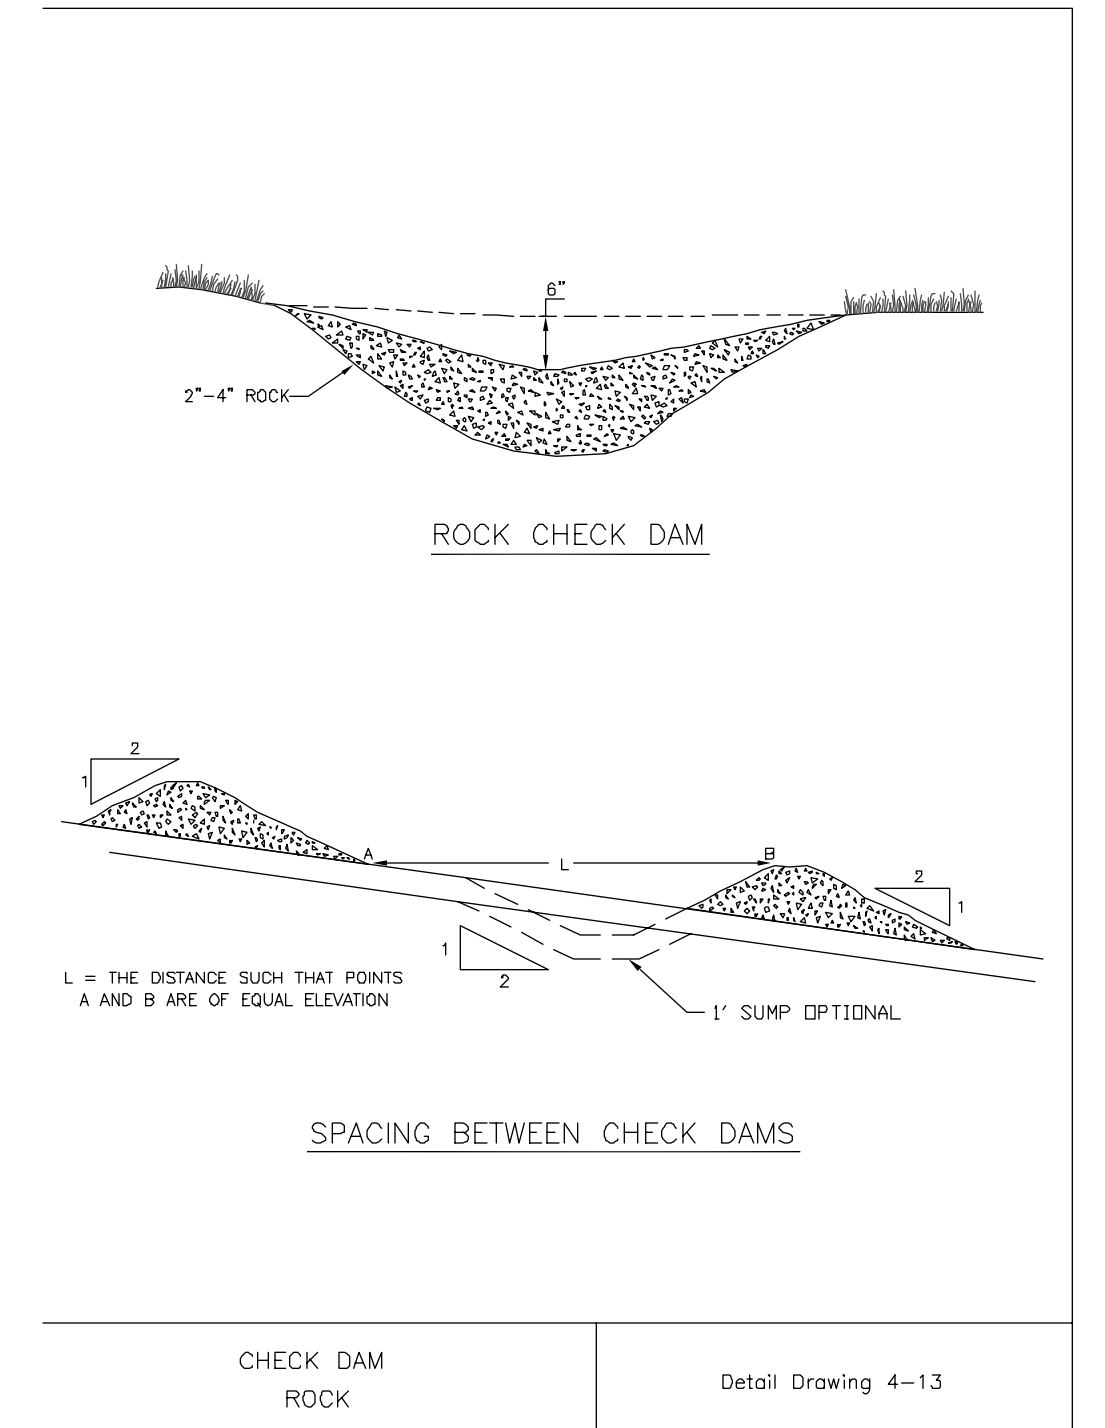

CHECK DAM ROCK


Detail Drawing 4-13

INLET PROTECTION

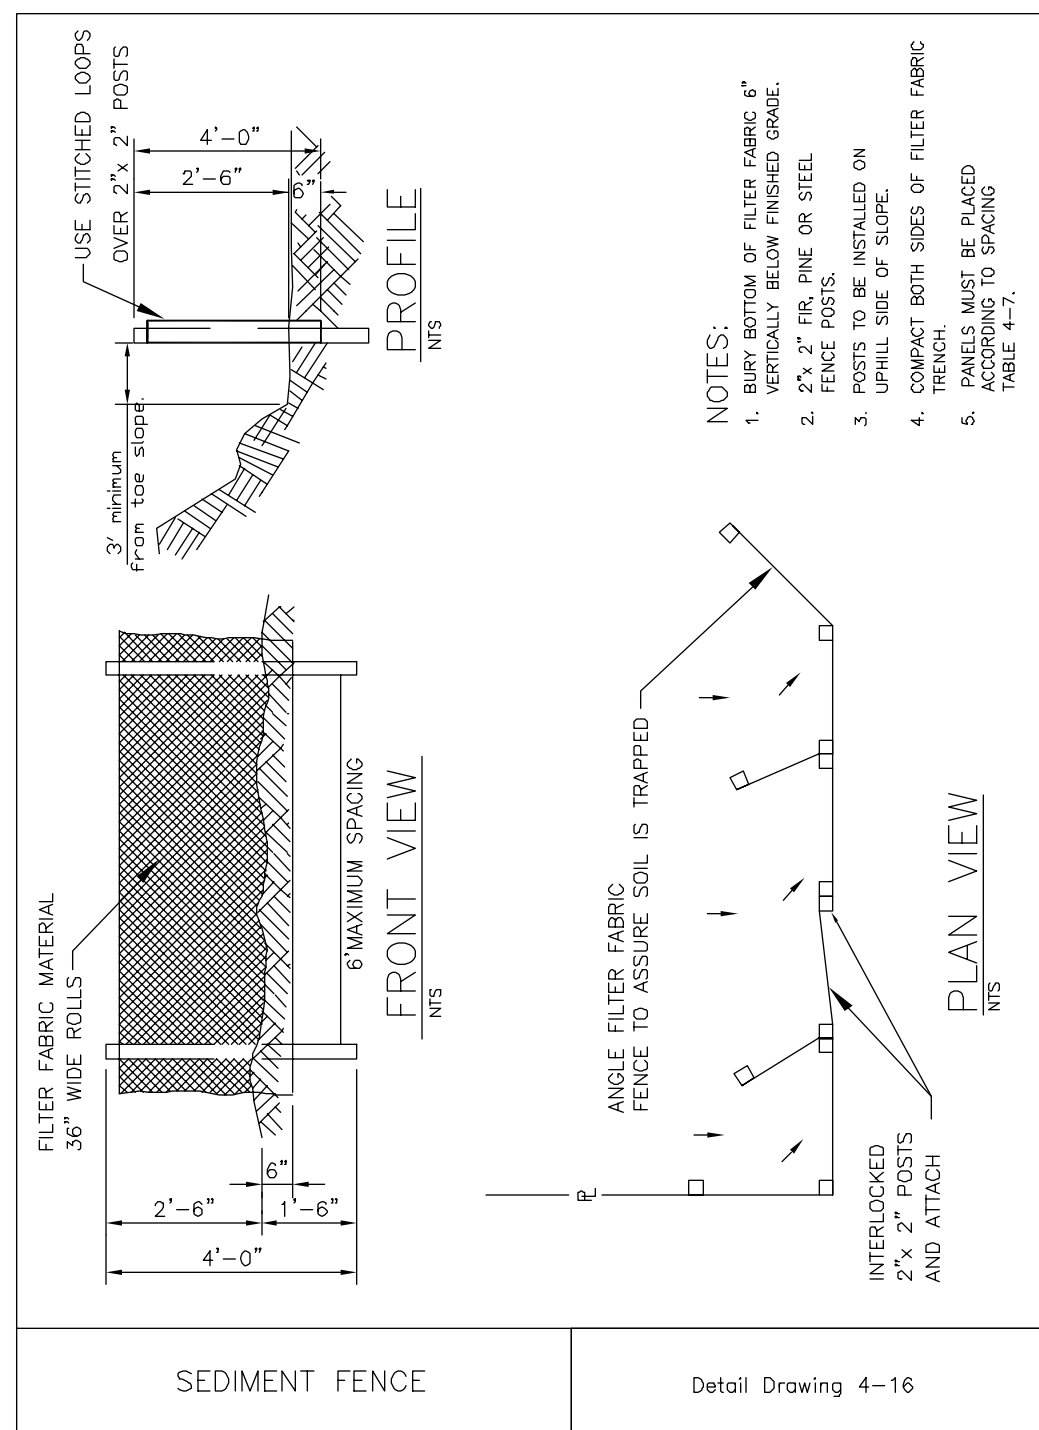


SEDIMENT FENCE

Detail Drawing 4-16

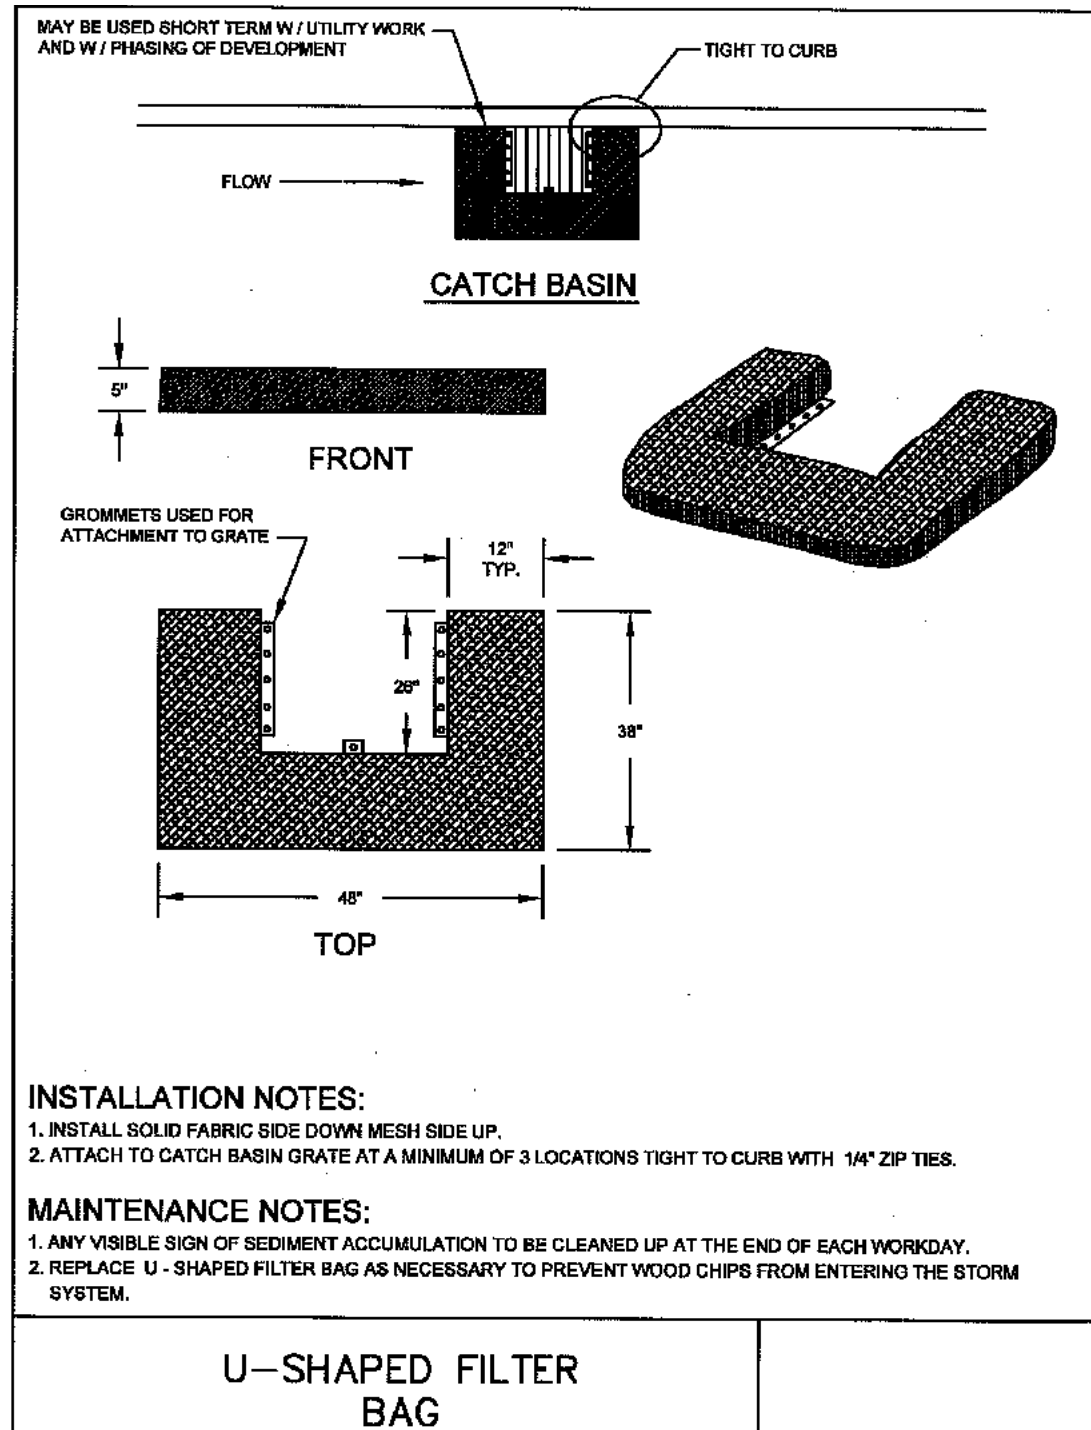


U-SHAPED FILTER BAG

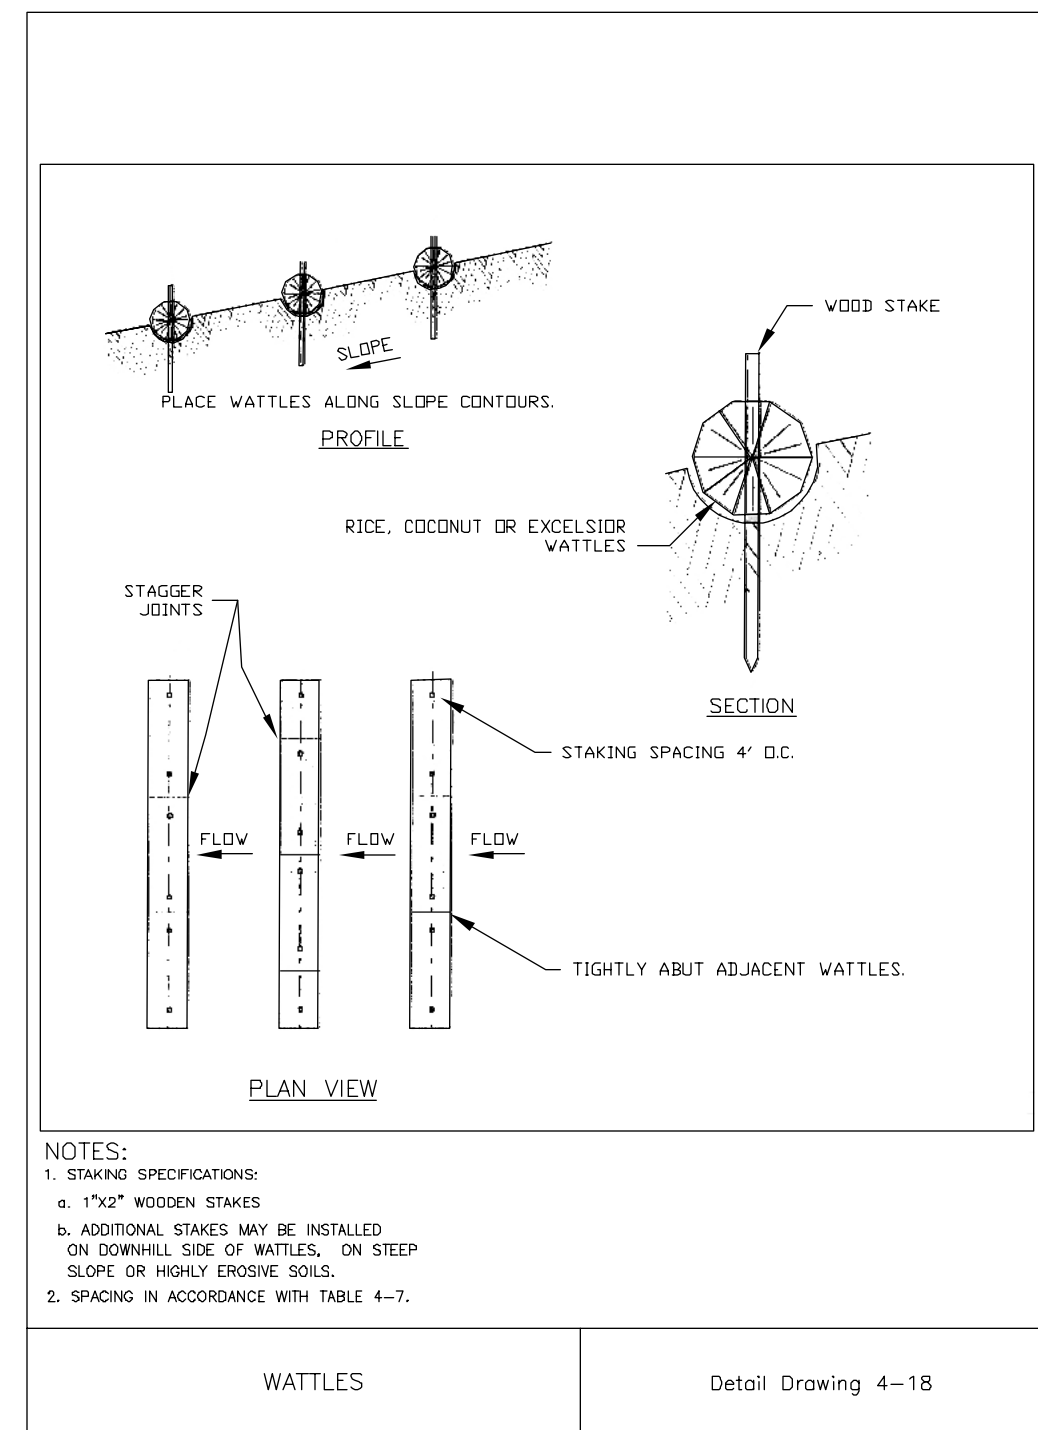

WATTLES

Detail Drawing 4-18

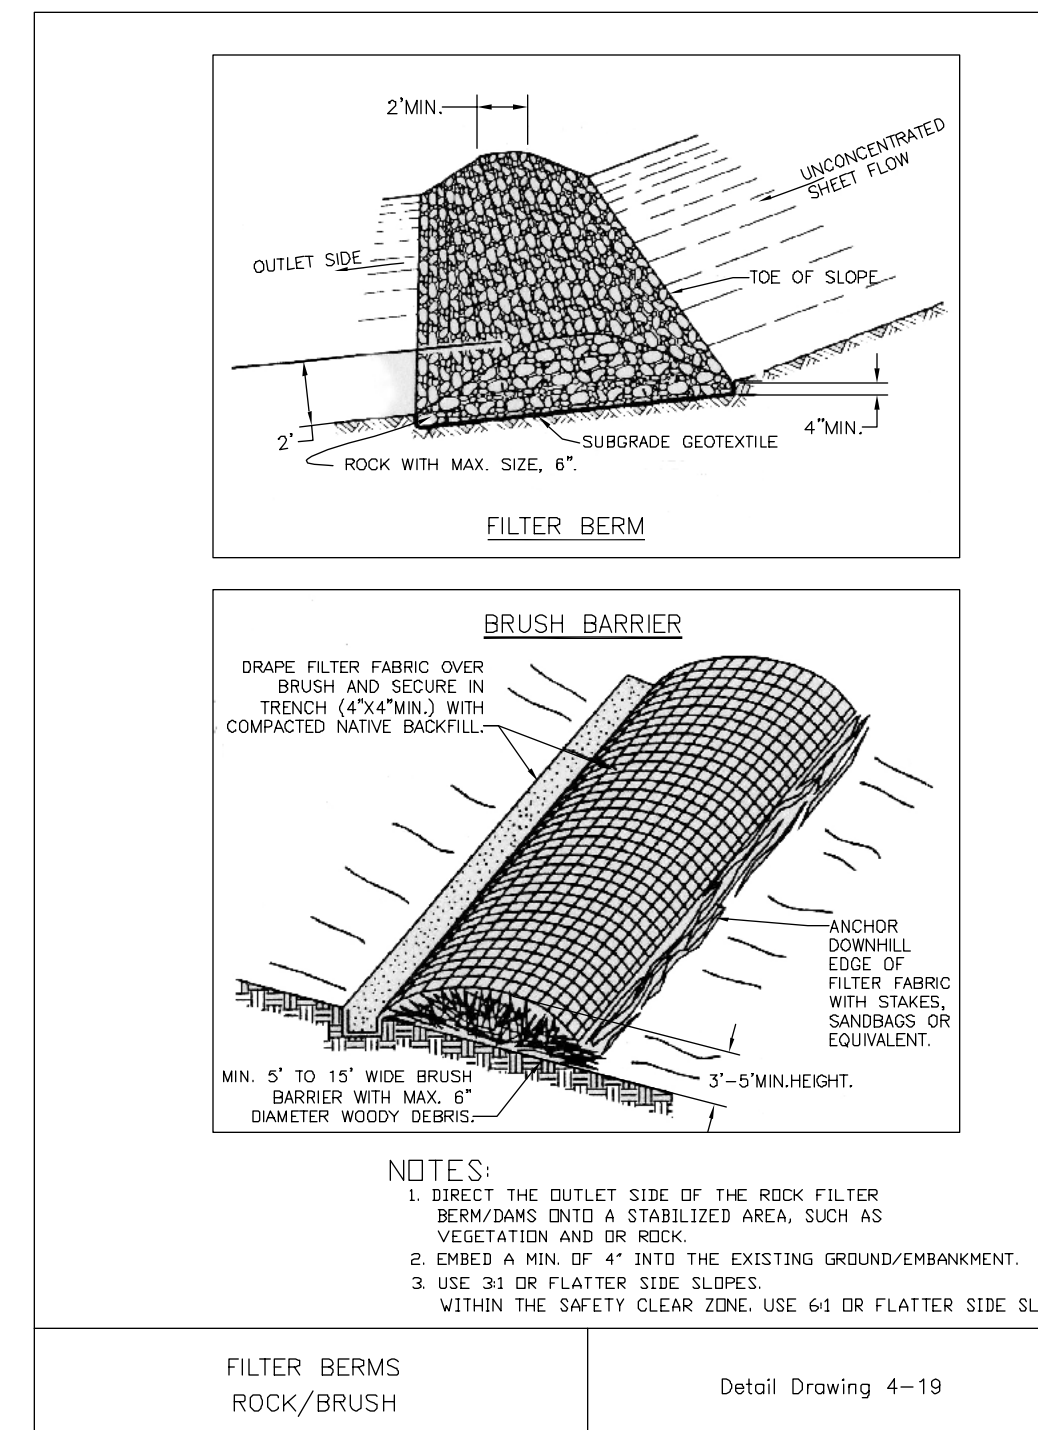

FILTER BERMS ROCK/BRUSH

Detail Drawing 4-19

EXAMPLE DETAILS SHOWN REPRESENT THOSE CHOSEN FOR THIS ESC TEMPLATE. USERS NEED TO CONSULT THE DEQ GUIDANCE MANUAL OR LOCAL AGENT'S ESCP MANUAL FOR A COMPREHENSIVE LIST OF AVAILABLE DETAILS.

REVISIONS:

EROSION AND SEDIMENT CONTROL DETAILS

ENGINEERING • PLANNING SURVEYING • FORESTRY
 LICENSED IN OR, WA & AK
ENGINEERING FIRM
 VANCOUVER, WASHINGTON
 SHERWOOD, OR 97170
 PHONE: (503) 925-8799
 FAX: (503) 925-8969
 www.eks-eng.com

DESIGNED BY:	AHH	DRAWING NO.:	ESC3-053
DRAWN BY:	DJM	SCALE:	AS NOTED
CHECKED BY:	AHH	PREPARED FOR:	CLEAN WATER SERVICES 2550 SW HILLSBORO HIGHWAY HILLSBORO, OR 97123 PHONE: 503-681-3600 FAX: 503-681-3603

PROJECT NAME
 WASHINGTON COUNTY OREGON
 WASHINGTON COUNTY TAX MAP

DATE:
 THIS IS A PLACE HOLDER
 PRELIMINARY DESIGN
 REQUEST FOR STAKING
 JOB NUMBER
 1527
 SHEET
 ESC-053