

PLOT PLAN REQUIREMENTS

Septic Installation & General Soils Plot Plan


ITEMS THAT MUST BE ON THE PLOT PLAN*

1. Applicant's name and address.
2. Direction of North.
3. Driveway location and location of adjacent streets.
4. Proposed and existing structures on concerned tax lot.
5. Proposed and existing wells within 200' of proposed septic system.
6. Proposed and existing septic tank, drainfield, and drainfield replacement area.
7. Position of all creeks, streams, ponds, springs, or other drainageways.
8. Direction of slope.
9. Property lines.

PLOT PLAN MUST BE DRAWN TO-SCALE ON 8 1/2" x 11" OR 8 1/2" x 14" PAPER

***Plot Plans that do not conform to the above standards will not be received or processed.**

SAMPLE ONLY

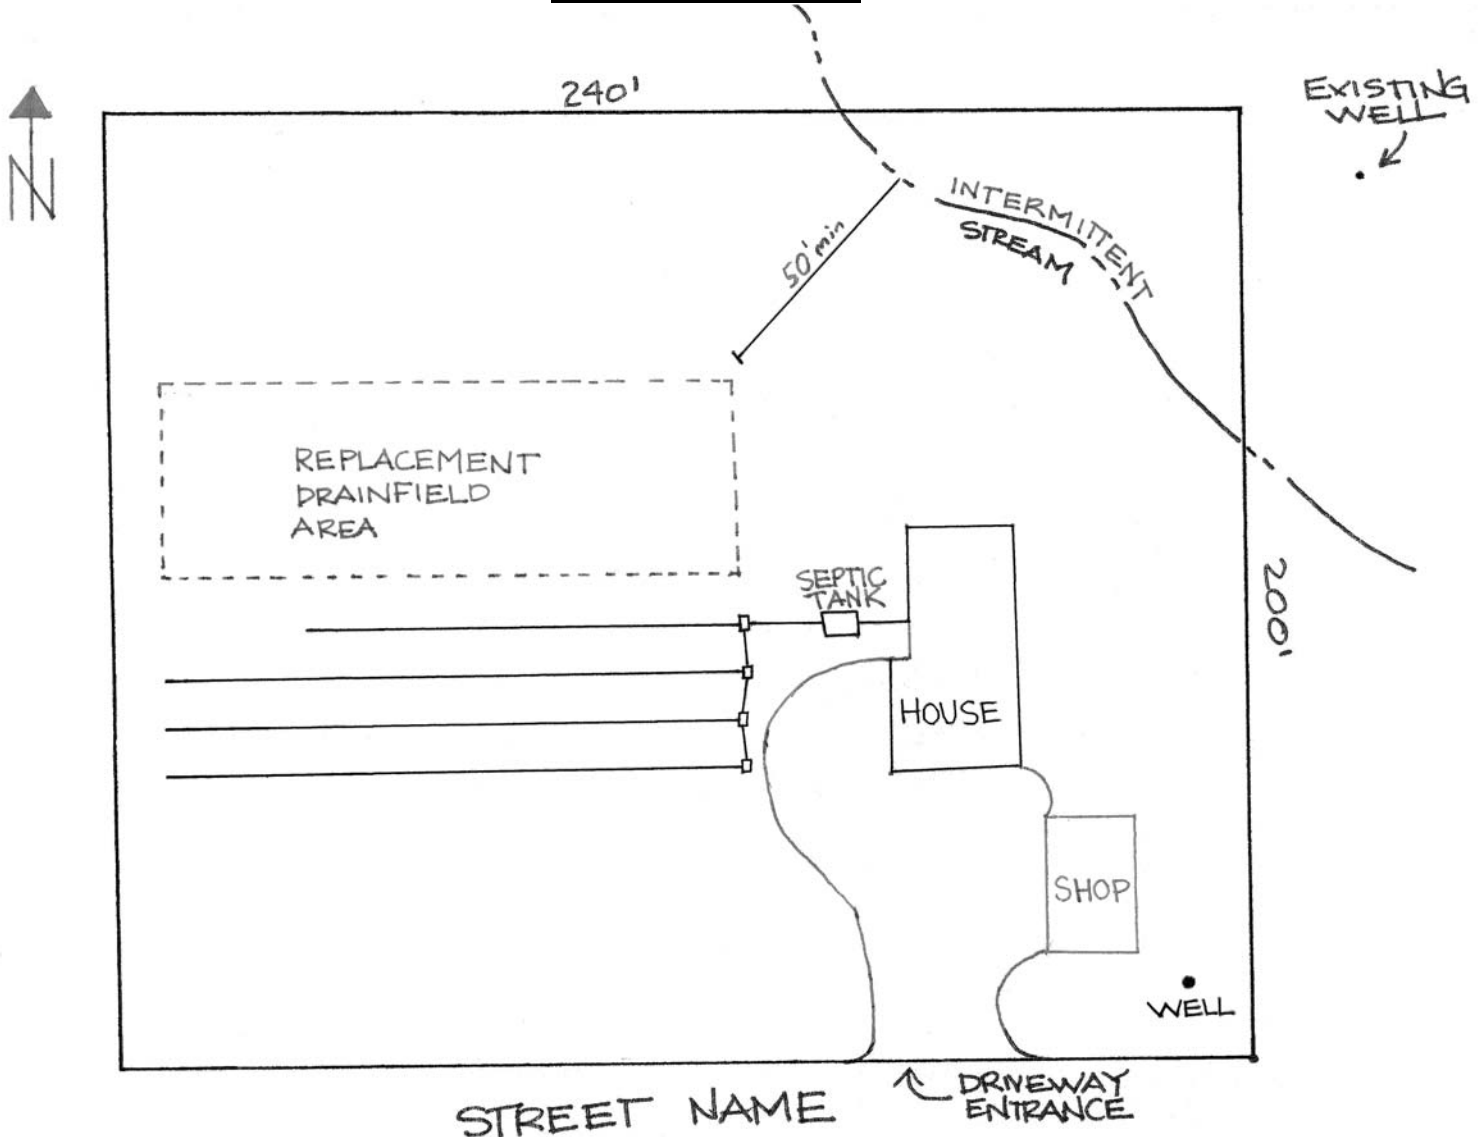

JOE SMITH
12345 SE MAIN ST.
CLACKAMAS, OR 97014

SAMPLE
SCALE: 1" = 40'

PLOT PLAN REQUIREMENTS


Soil Feasibility Study

ITEMS THAT MUST BE ON THE PLOT PLAN*

10. Applicant's name and address.
11. Direction of North.
12. Driveway location and location of adjacent streets.
13. Existing structures on concerned tax lot.
14. Existing and proposed wells on this and adjacent tax lots within 200' of test pits.
15. Existing septic tank, drainfield, and drainfield replacement area.
16. Position of all creeks, streams, ponds, springs, or other drainageways.
17. Measured distances of the test pits to two perpendicular lot lines.
18. Property lines must be accurately and clearly marked in the field.

PLOT PLAN MUST BE DRAWN TO-SCALE ON 8 1/2" x 11" OR 8 1/2" x 14" PAPER

***Plot Plans that do not conform to the above standards will not be received or processed.**

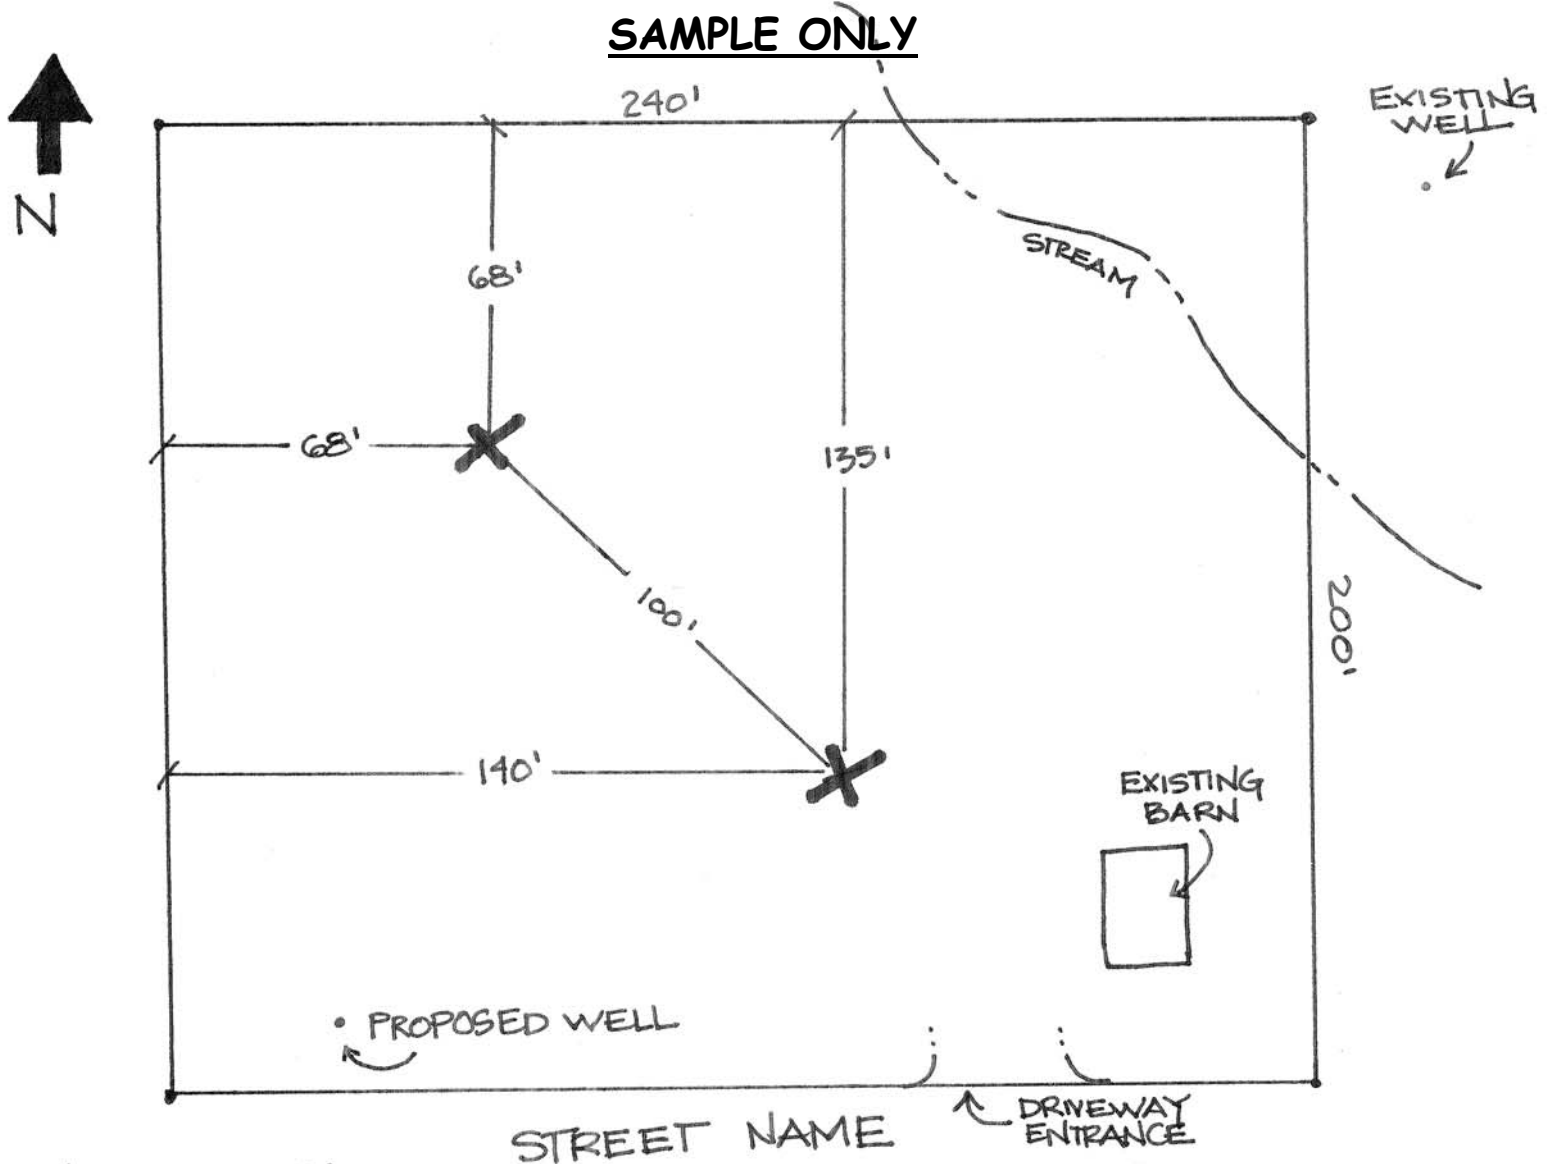

JOE SMITH
12345 SE MAIN ST.
CLACKAMAS, OR 97014

SAMPLE
SCALE: 1" = 40'